





FB4SR / FLUSH DEEP FLOORBOX WITH STAINLESS STEEL REBATED LID

FEATURES


- Large capacity cable exit flap, with retracting lifting handle
- “Cable Shield” frame assembly
- Soft close lid with option to fit cam lock
- Cable retainer for easy cable management

FB4SR	
Capacity (Power)	2 x Standard Double Socket Outlets
Capacity (Data)	2 x Standard Double Data Plates
Suitable (Data)	Cat 6A Cabling
Box Size (L x W x D)	240 x 240 x 110mm
Box Material	Powder Coated Steel
Supplied With	1 x Temporary Construction Lid
Lid Size (L x W)	266 x 266mm
Lid Material	304 Stainless Steel
Lid Style	Surface, Bevelled Edge, Rebated (6mm Deep)


FB4SR / FLUSH DEEP FLOORBOX WITH STAINLESS STEEL REBATED LID

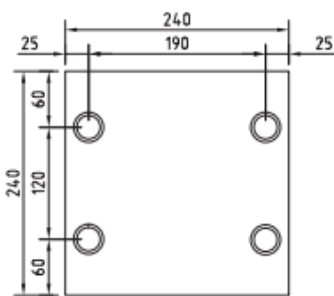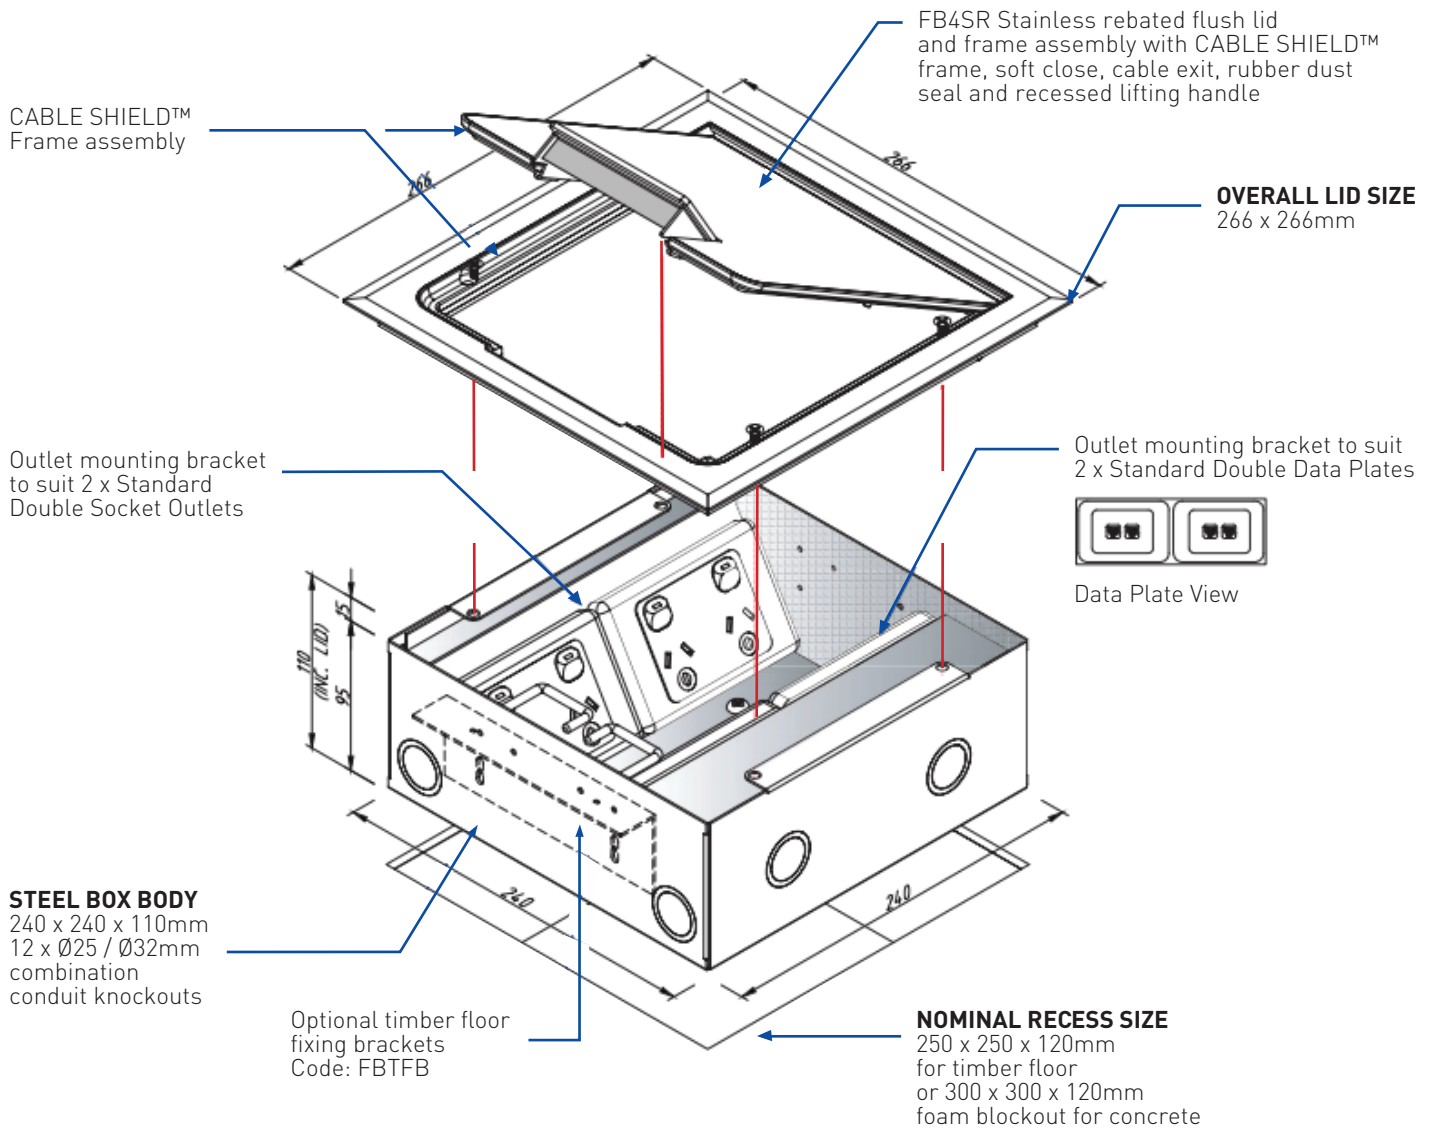


Conduit Location
Box Base

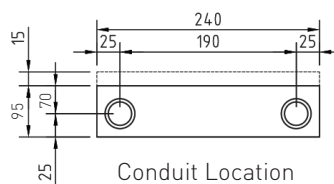

Conduit Location
Hinge & Exit Sides

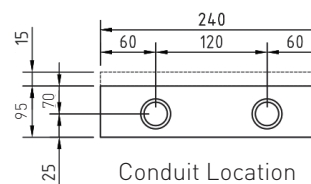

Conduit Location
Outlet Sides

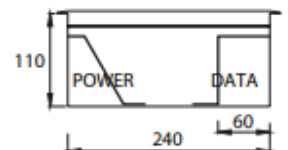

Section Through
Box View