

FB4SDR / FLUSH DEEP FLOORBOX WITH STAINLESS STEEL REBATED LID





FEATURES


- Large capacity cable exit flap, with retracting lifting handle
- 304 Stainless steel lid

FB4SDR	
Capacity (Power)	2 x Standard Double Socket Outlets
Capacity (Data)	2 x Standard Double Data Plates
Suitable for (Data)	Cat 6A cabling
Box Size (L x W x D)	240 x 240 x 133mm
Box Material	Powder Coated Steel
Supplied with	1 x Temporary Construction Lid
Lid Size (L x W x D)	250 x 250 x 38mm Rebated
Lid Material	304 Stainless Steel
Lid Style	Flush, Square Edged, Rebated (20mm Deep)


FB4SDR / FLUSH DEEP FLOORBOX WITH STAINLESS STEEL REBATED LID

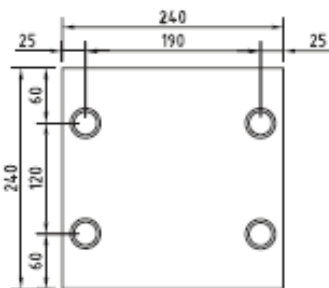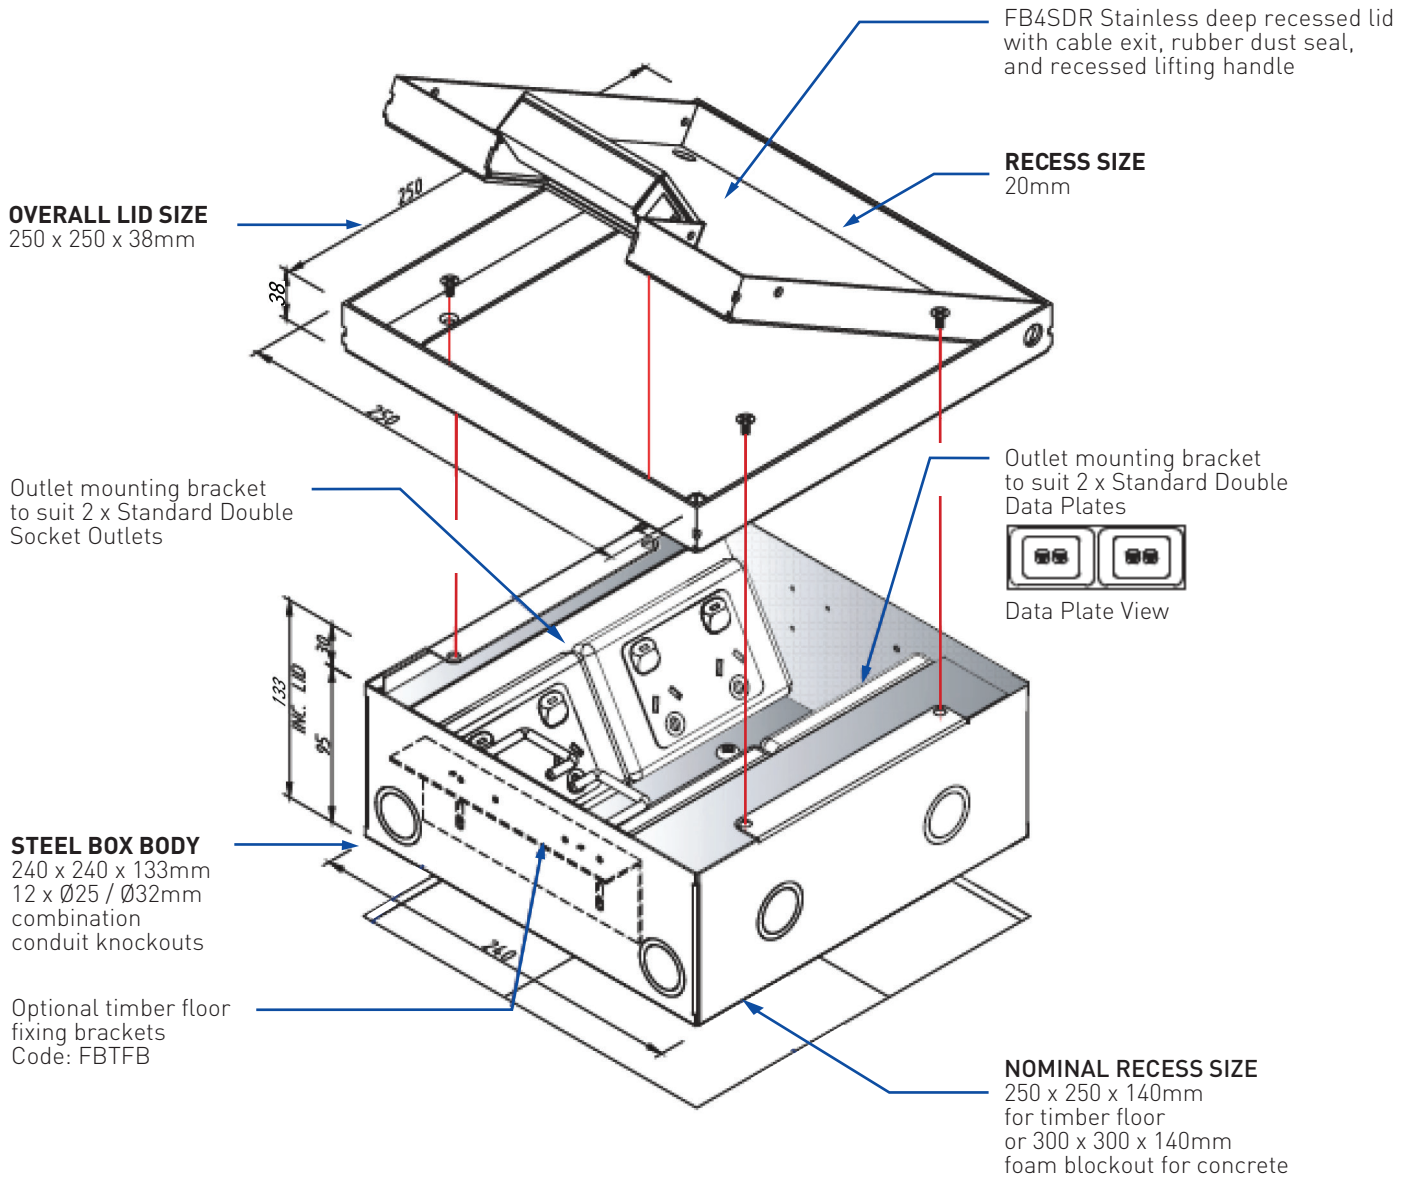


Conduit Location Box Base

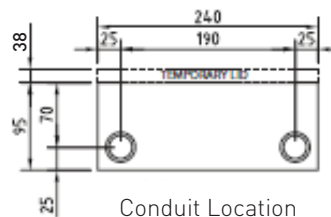

Conduit Location Hinge & Exit Sides

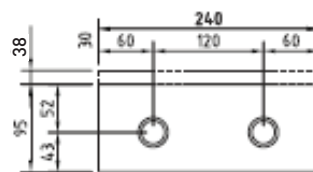

Conduit Location Outlet Sides

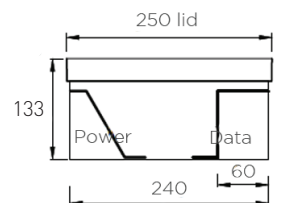

Section Through Box View