



DEEP REBATED SERIES



FB2SDR / FLUSH DEEP FLOORBOX WITH STAINLESS STEEL REBATED LID

FEATURES


- Large capacity cable exit flap, with retracting lifting handle
- 304 Stainless Steel Lid

FB2SDR	
Capacity (Power)	1 x Standard Double Socket Outlet
Capacity (Data)	1 x Standard Double Data Plate
Suitable for (Data)	Cat 6A cabling
Box Size (L x W x D)	240 x 150 x 133mm
Box Material	Powdercoated Steel
Supplied with	1 x Temporary Construction Lid
Lid Size (L x W x D)	250 x 160 x 38mm
Lid Material	304 Stainless Steel
Lid Style	Flush, Square Edged, Rebated (20mm Deep)


FB2SDR / FLUSH DEEP FLOORBOX WITH STAINLESS STEEL REBATED LID

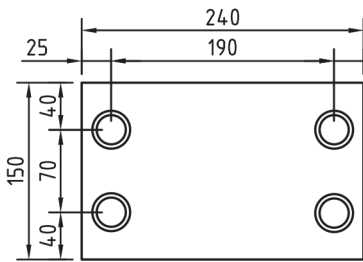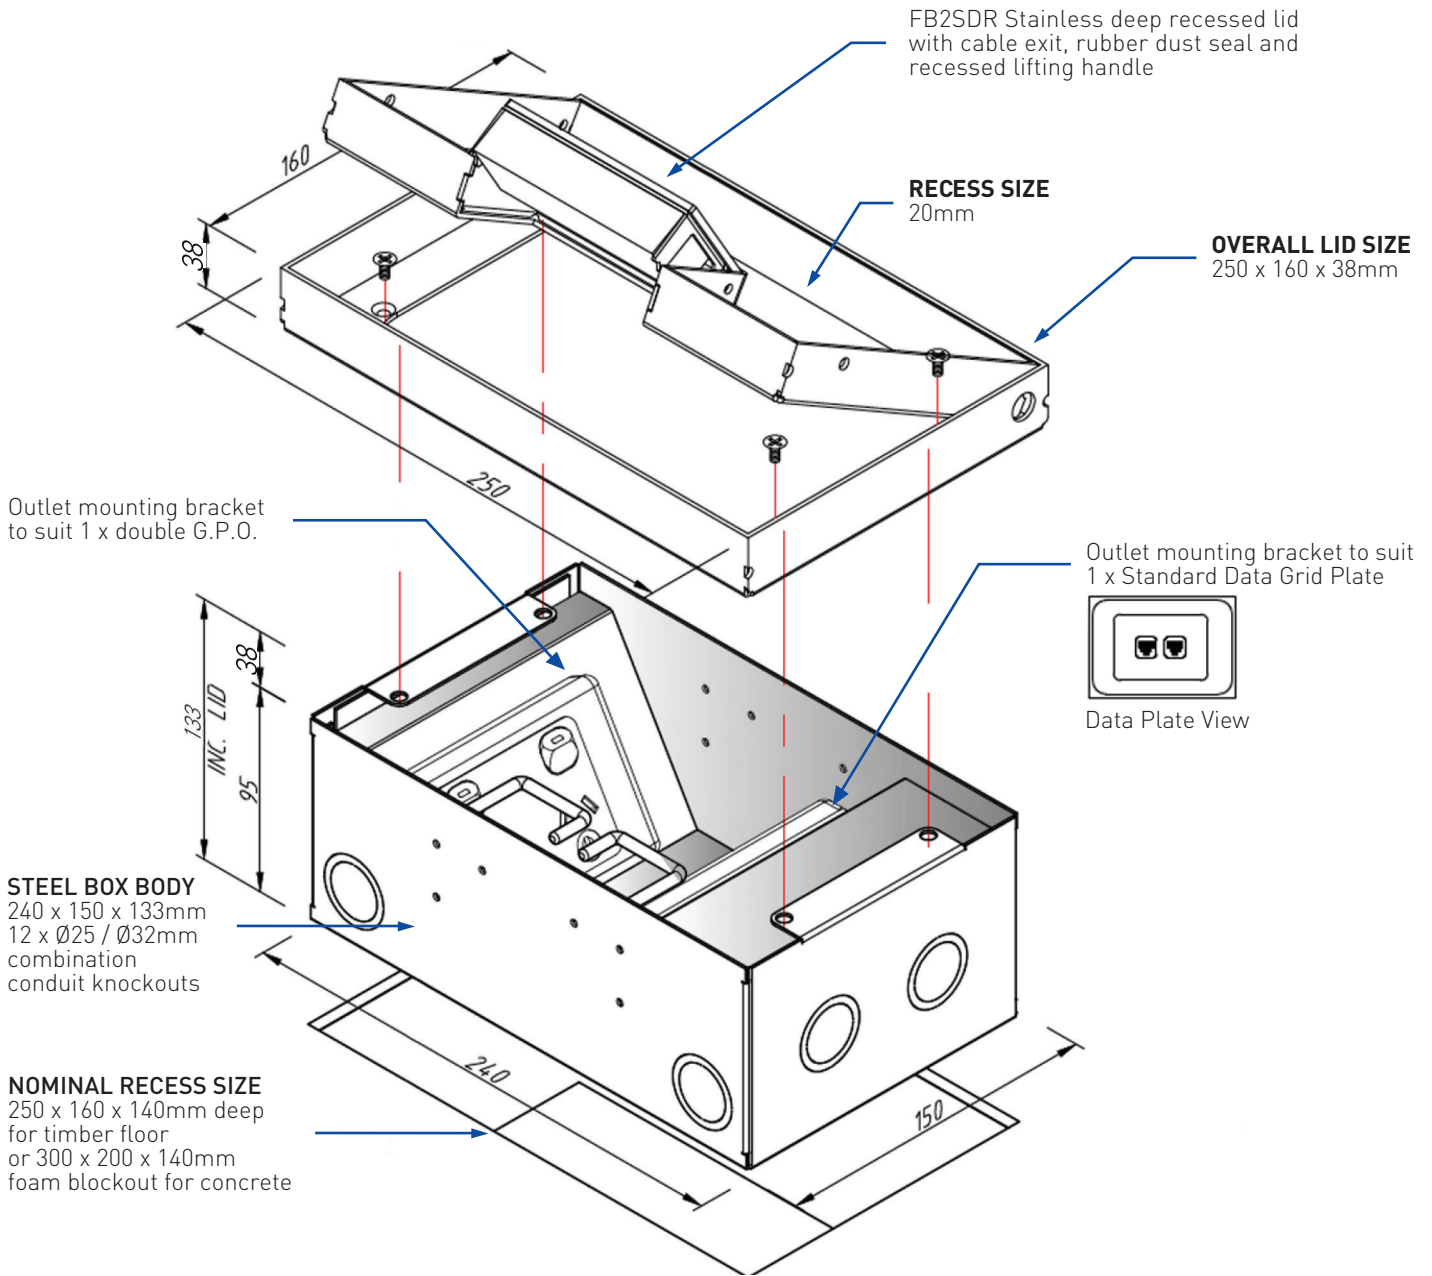


Conduit Location Box Base

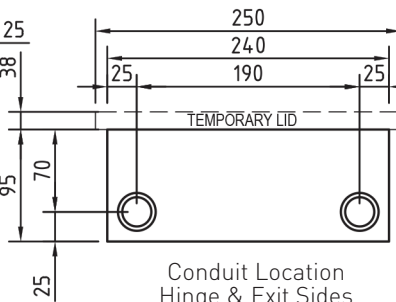

Conduit Location Hinge & Exit Sides

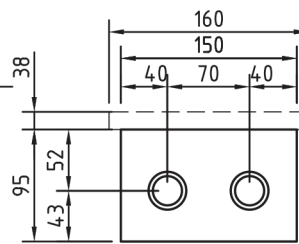

Conduit Location Outlet Sides

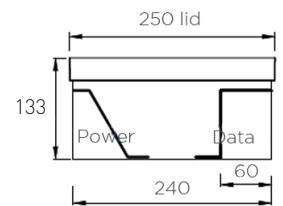

Section Through Box View